



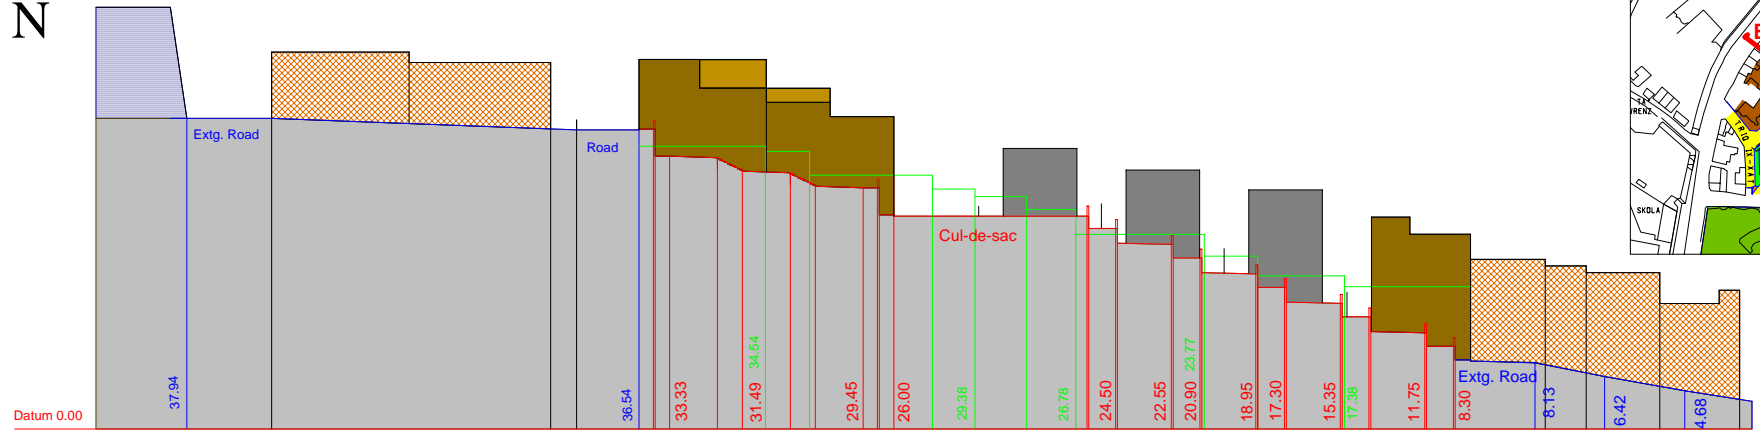


Key


- Semi / Detached Housing
- Bedrock
- Existing Buildings
- Bastions
- Terraced Development
- Existing Buildings
- Existing Road Levels
- Existing Site Levels
- Proposed Levels

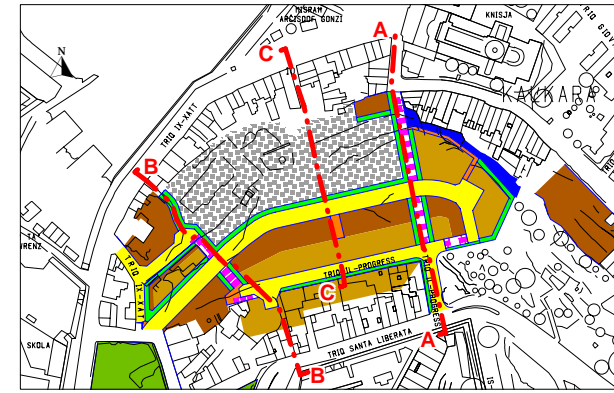

Longitudinal section A-A

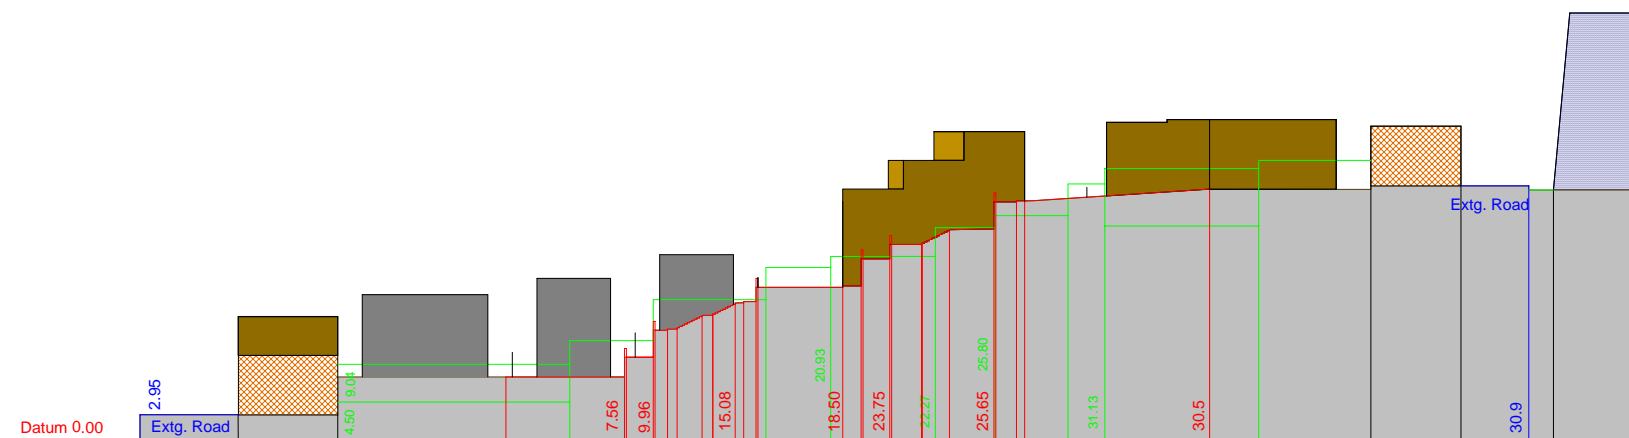

Longitudinal section B-B

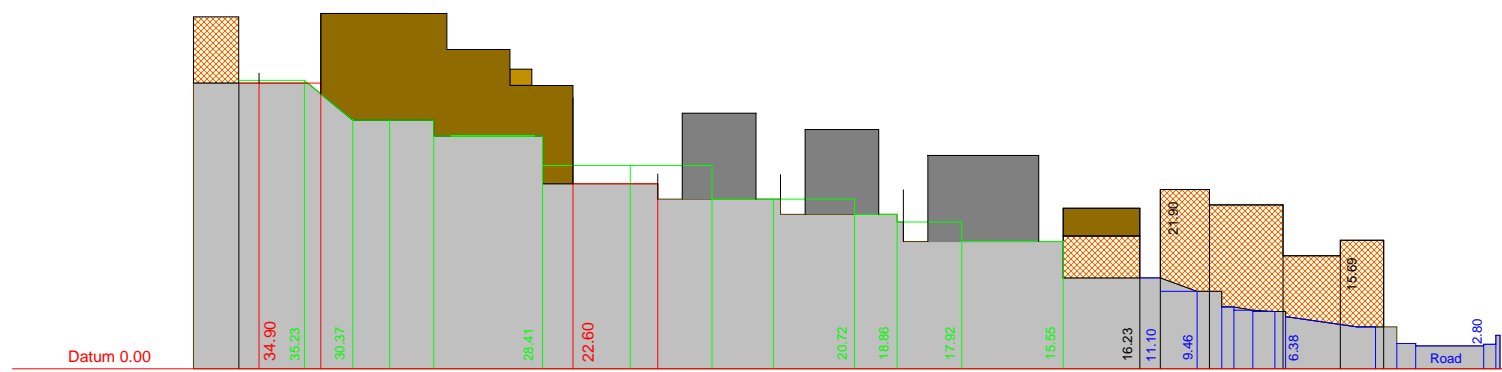

Longitudinal section C-C

Proposed Sections Across Site

Scale :	Date :	Figure :
Not To Scale	April 2002	23(c)
INDICATIVE ONLY Not to be used for direct interpretation.		